



仕上表	
部位	仕上



別紙 1-17

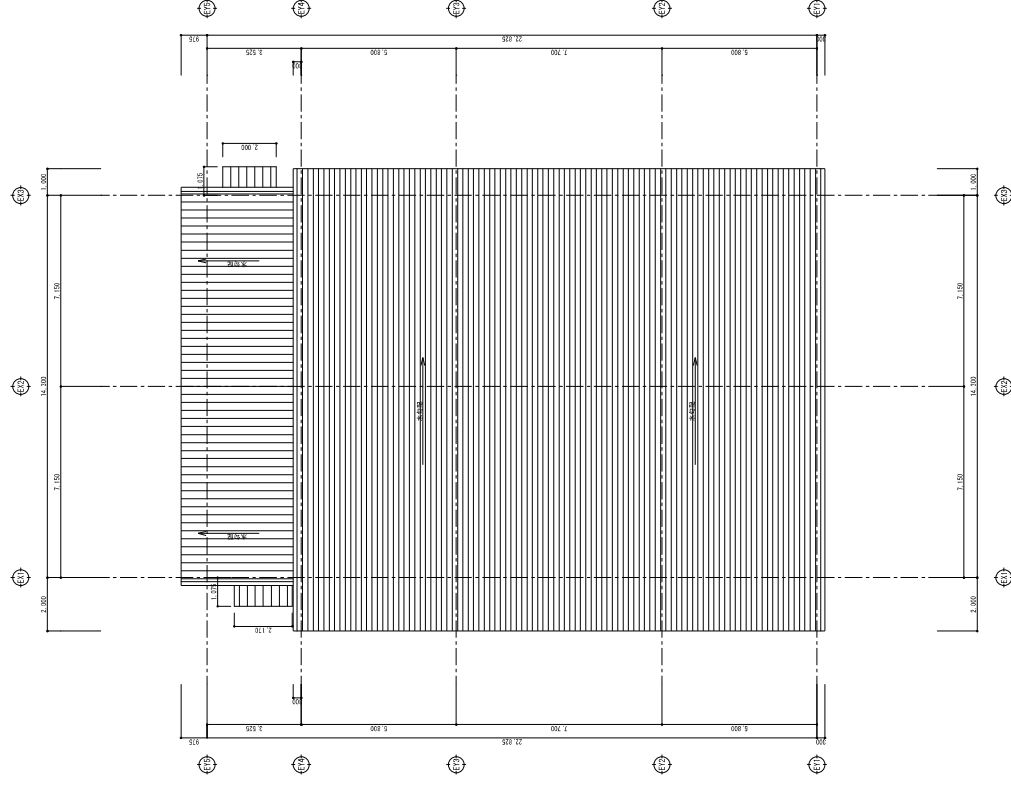

飼料庫・衛生管理室 屋根伏図 1:100

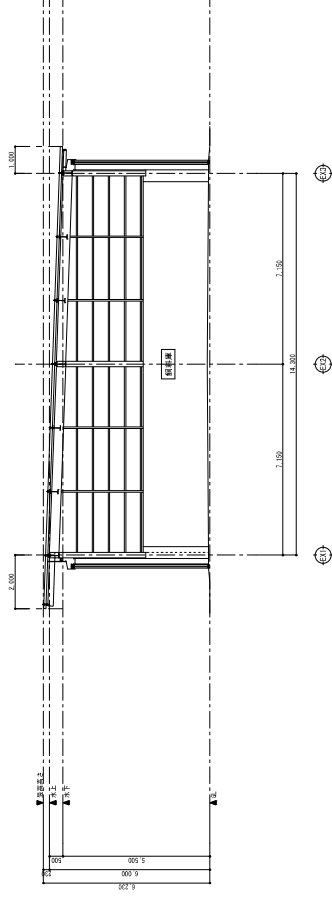


飼料庫・衛生管理室 断面図 1:100

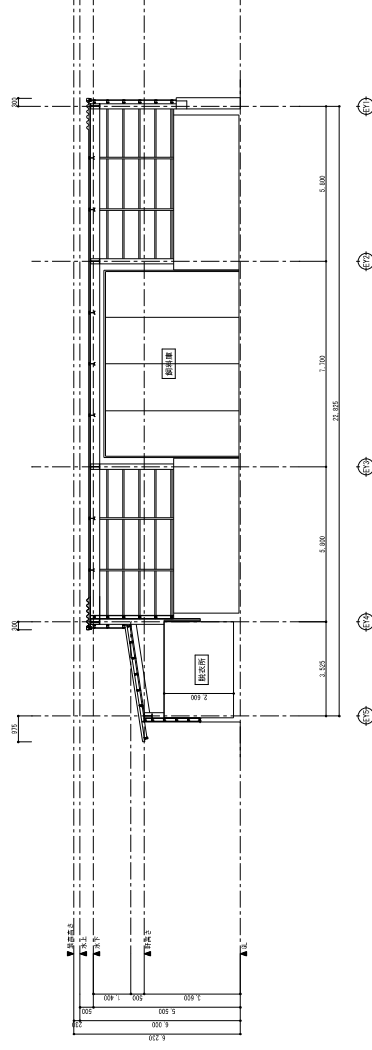


株式會社 衛藤中山設計

別紙 1-18

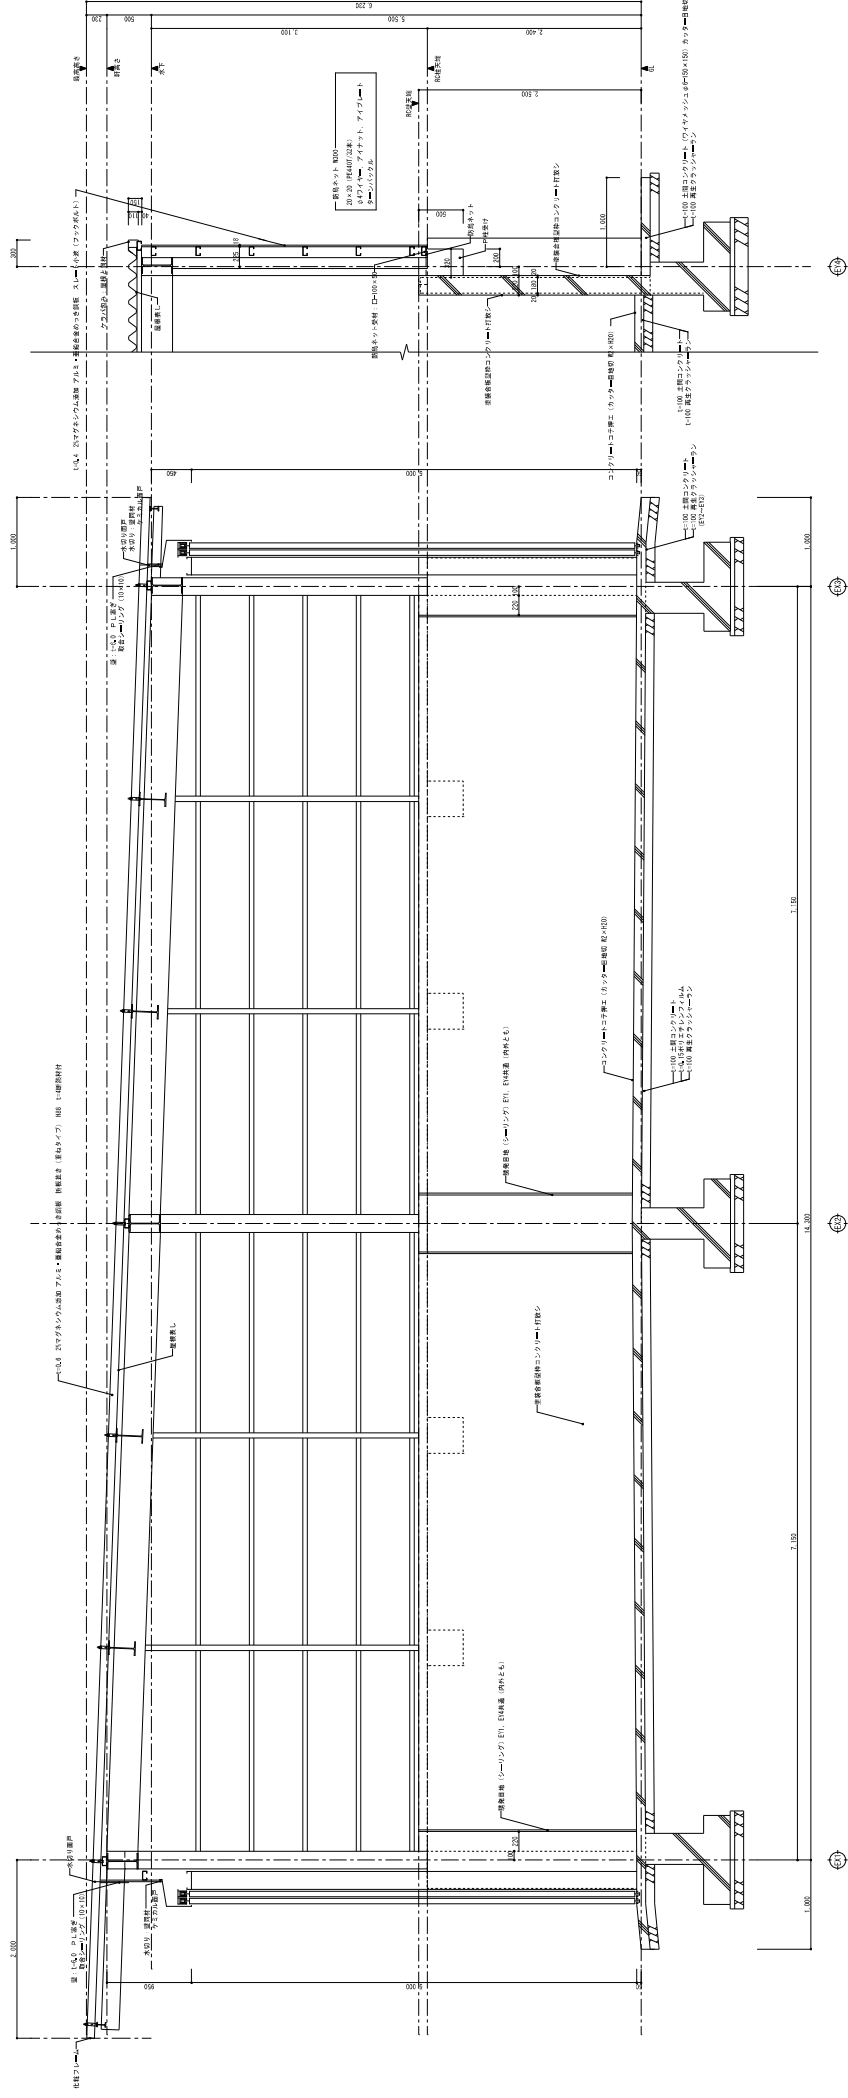


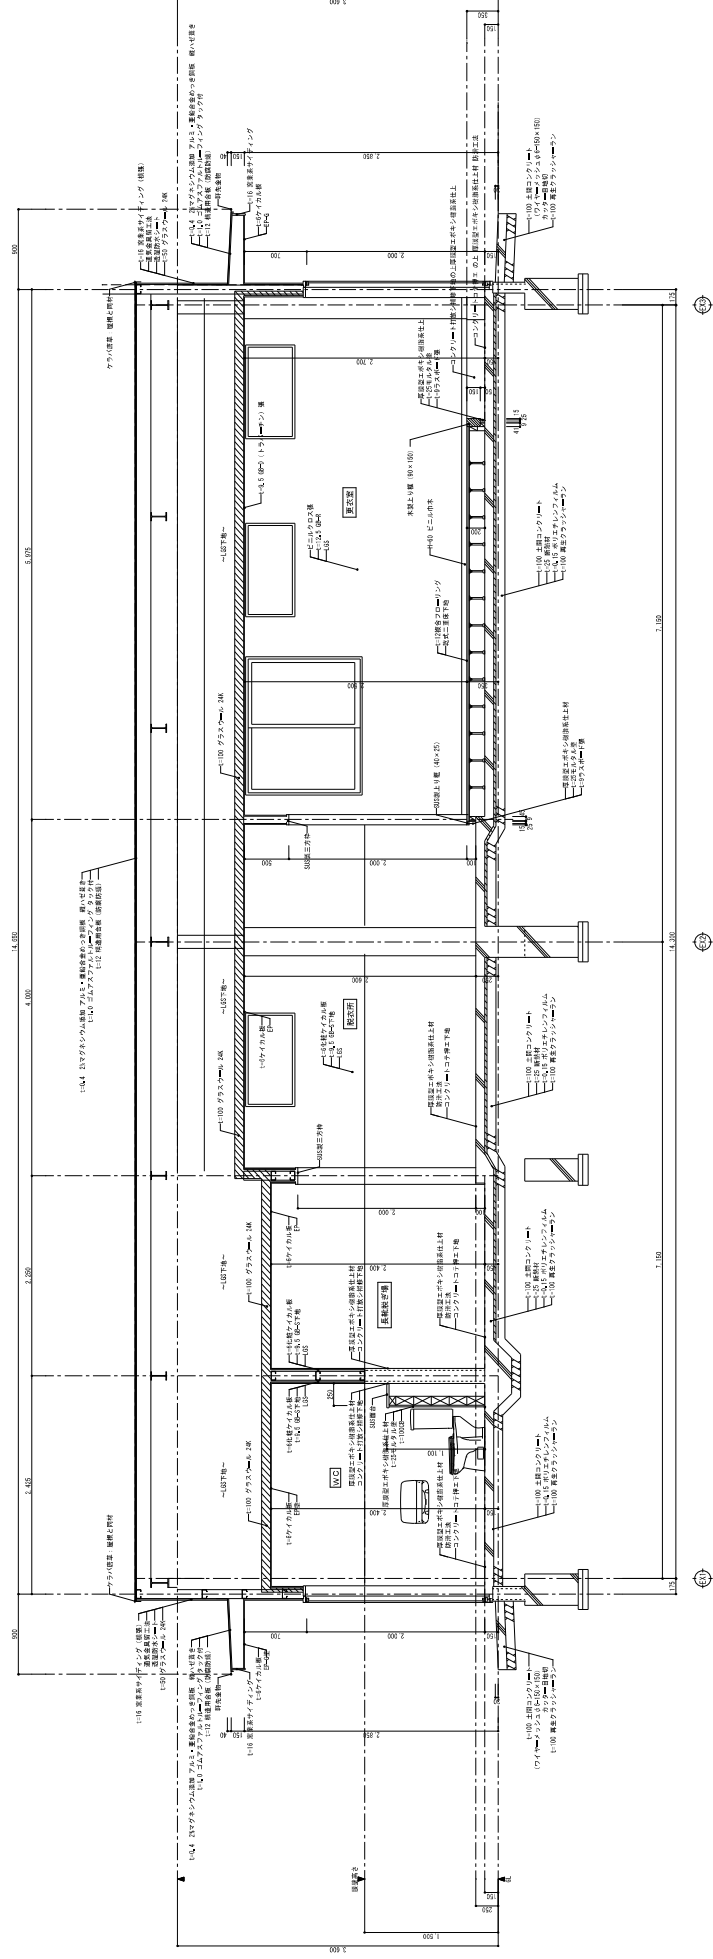



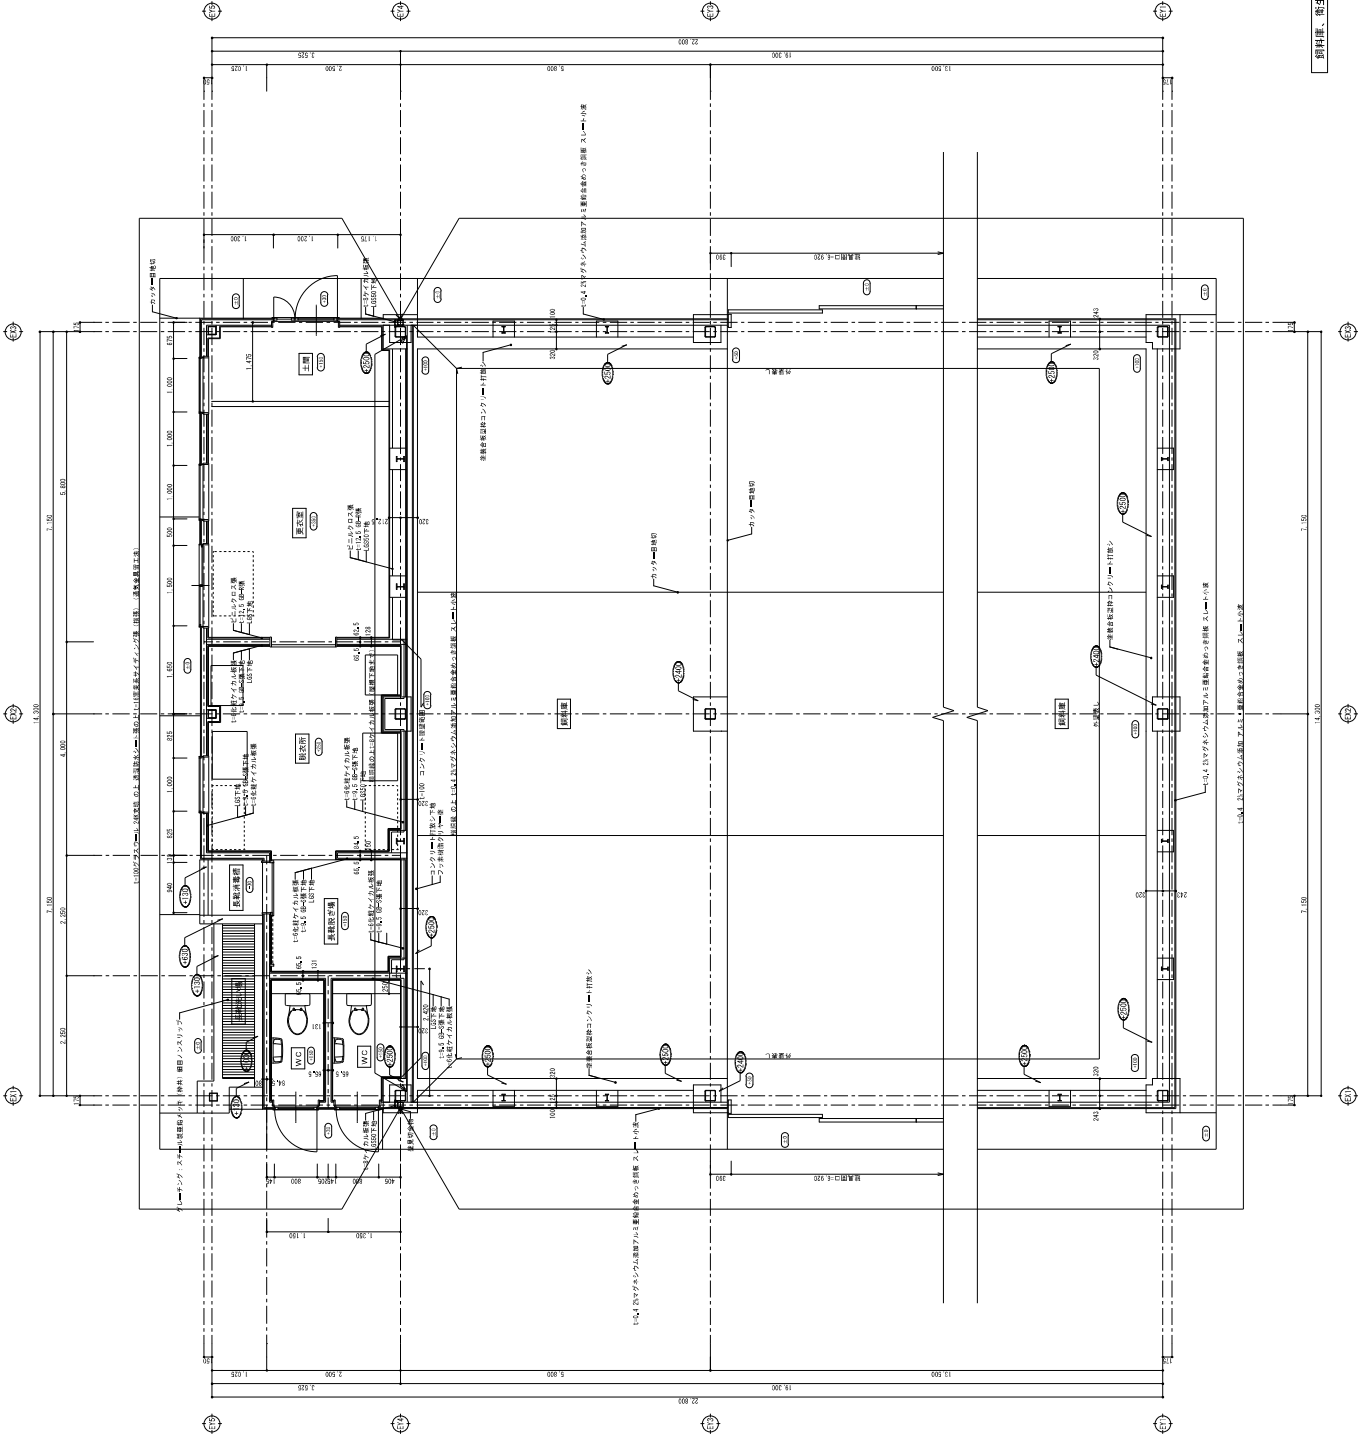




別紙 1-23

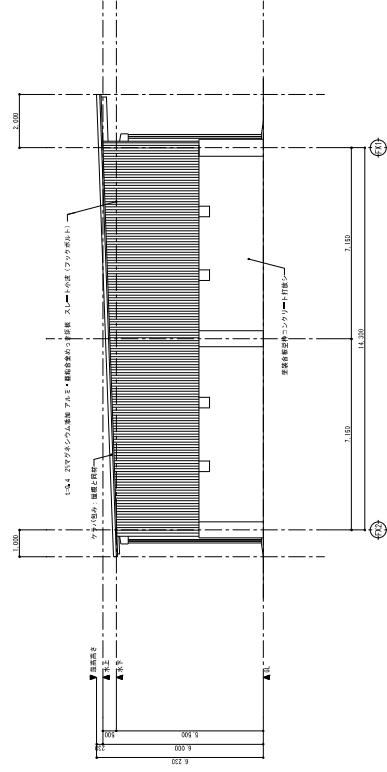


北立面图 数料库 1:100

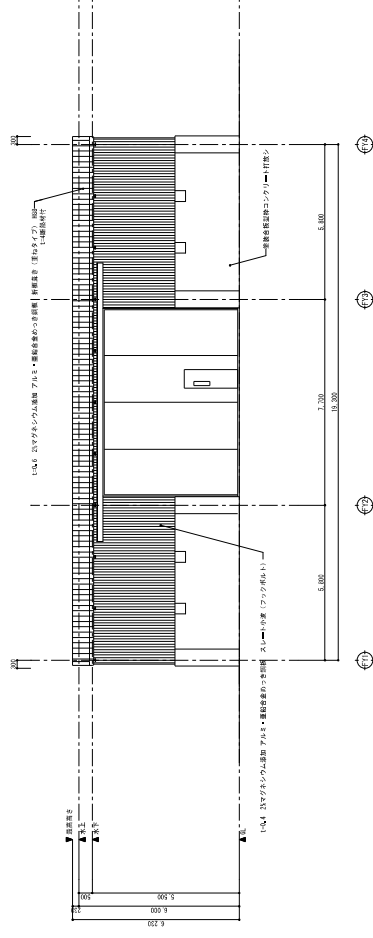

東立面圖 敷料庫 1:100

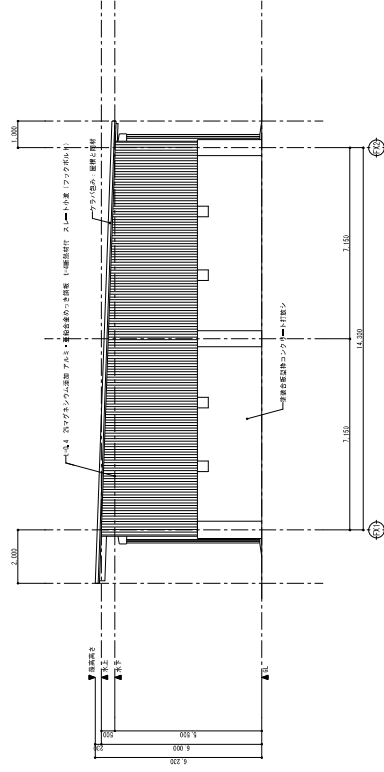


南立面图 数料库 1:100

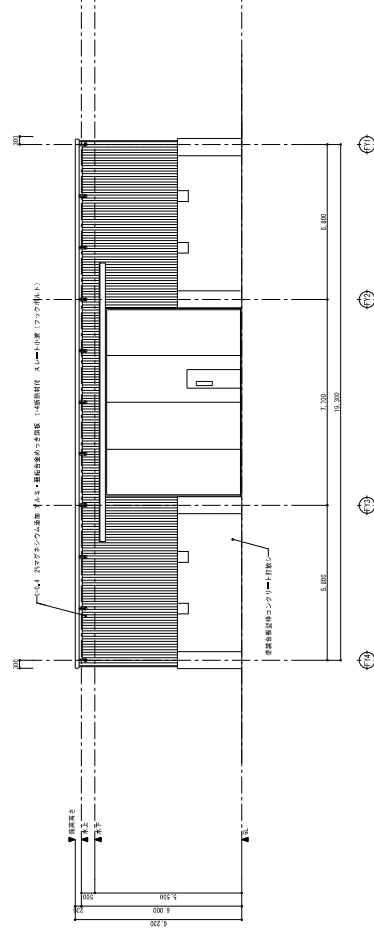


西立面图 散料庫 1:100


別紙 1-24

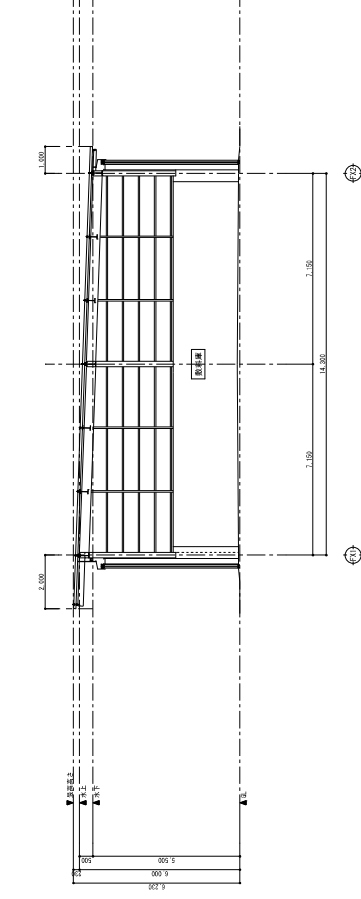


断面図 敷料庫 1:100

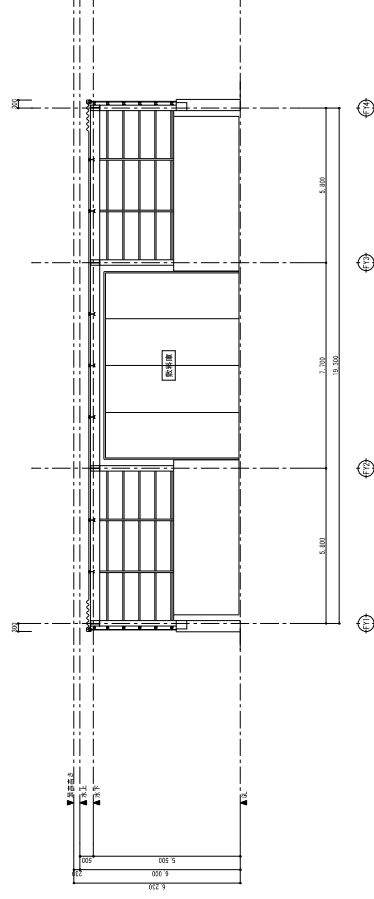

屋根伏圖 敷料庫 1:100

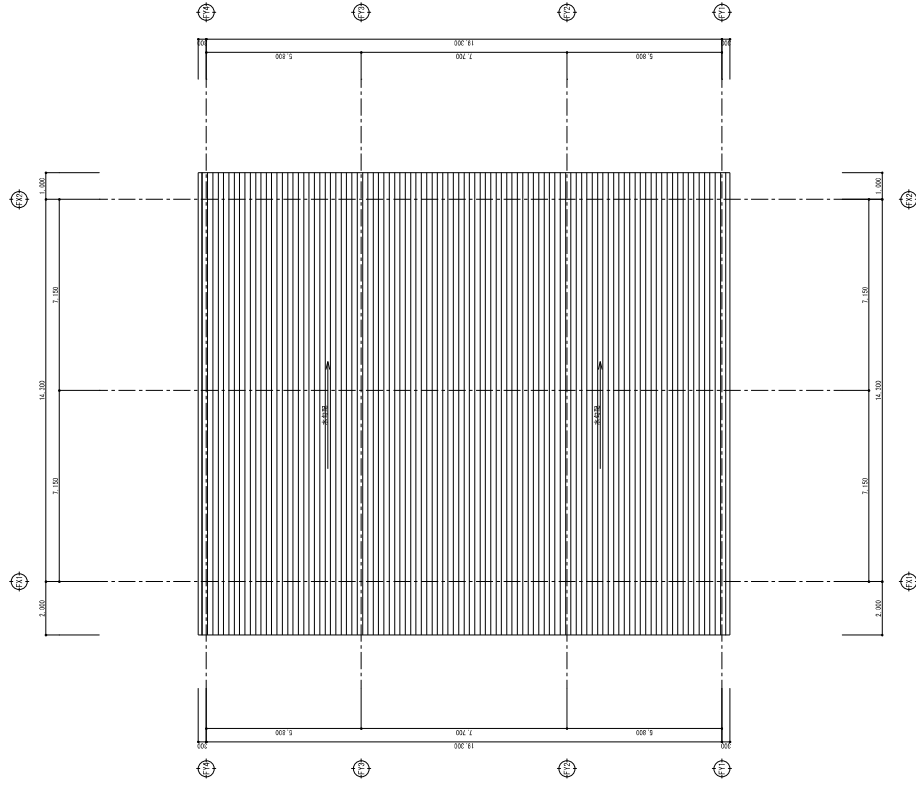


別紙 1-25

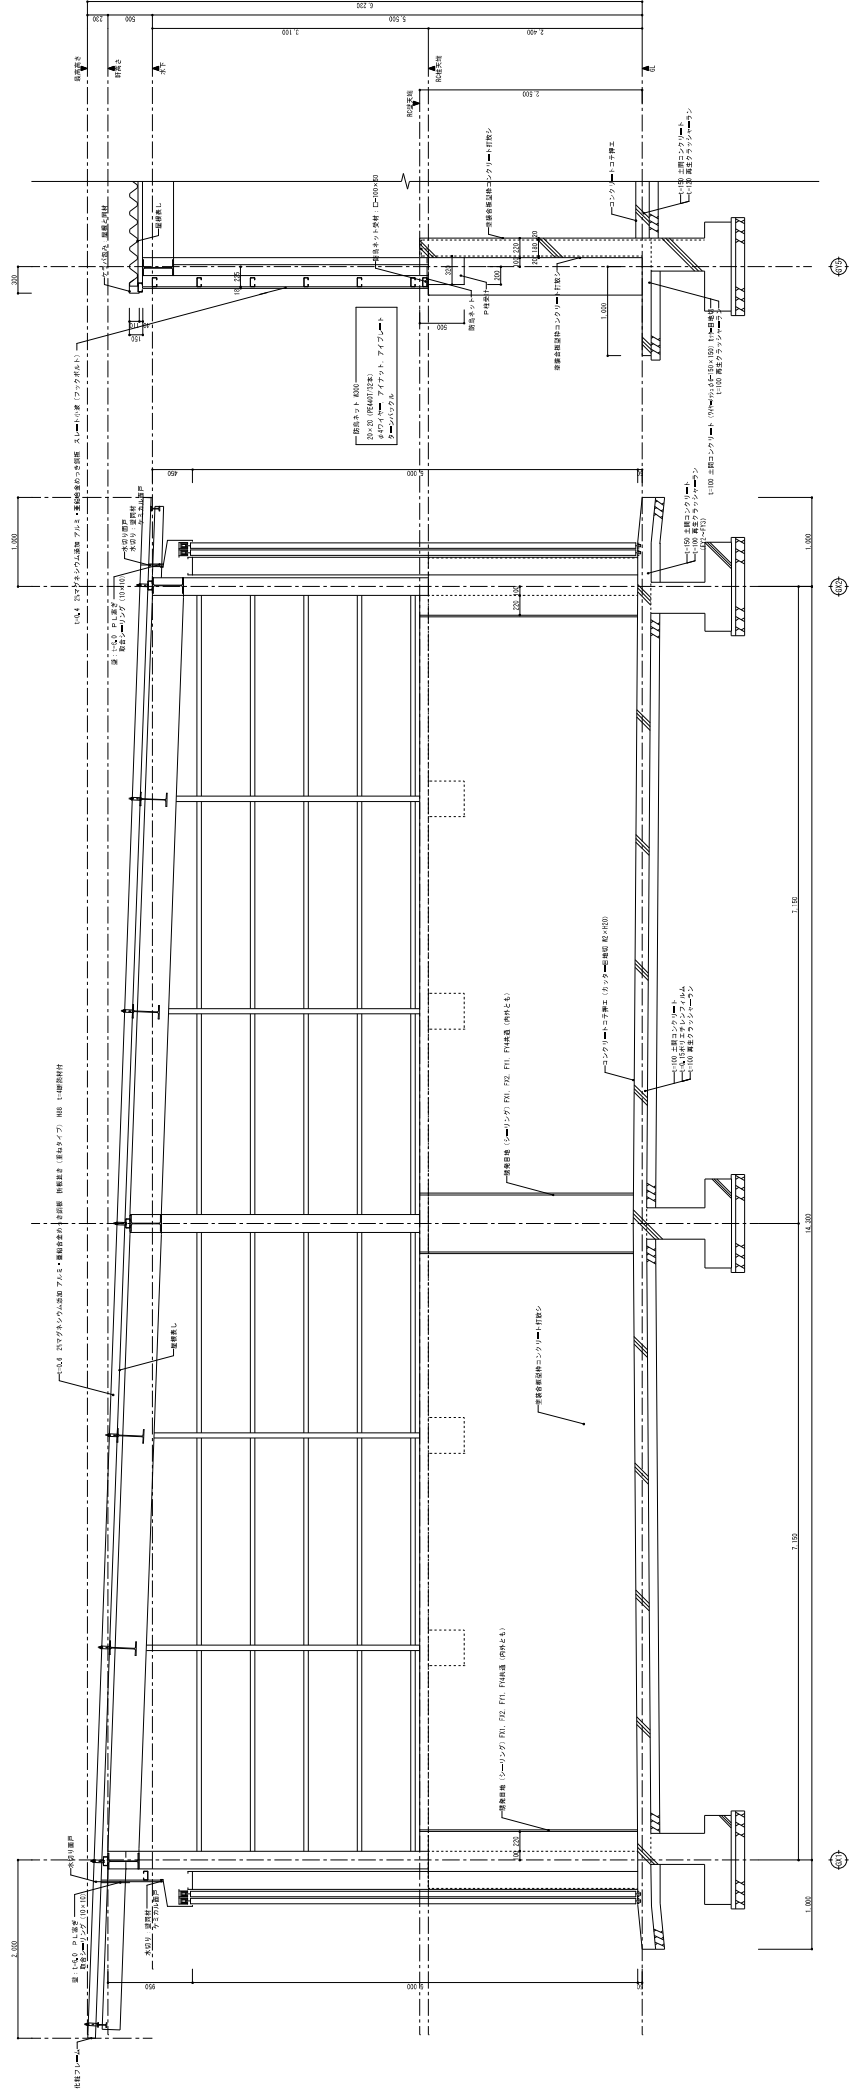


矩計図 敷料庫 1:30


別紙 1-27

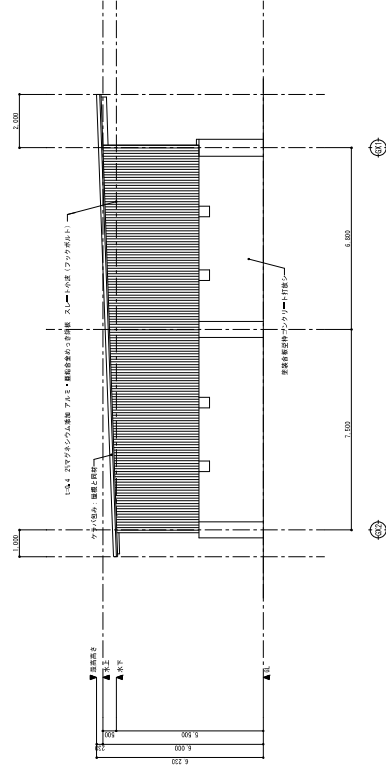


北立面图 堆肥舍 1:100

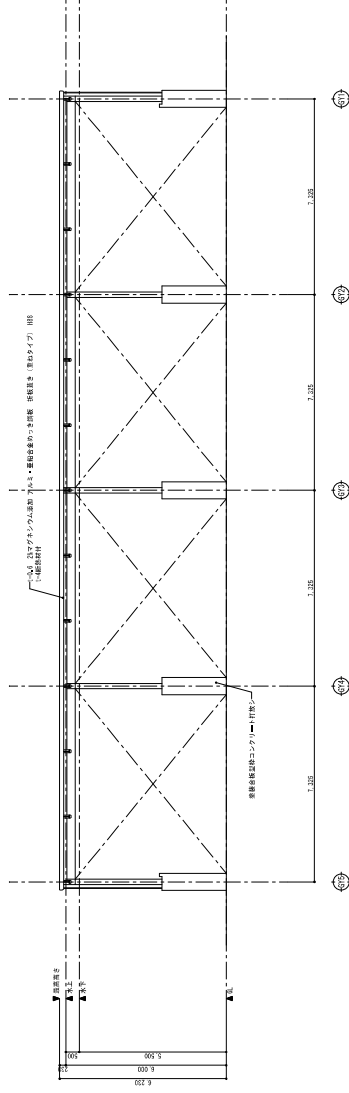

西立面图 堆肥舍 1:100

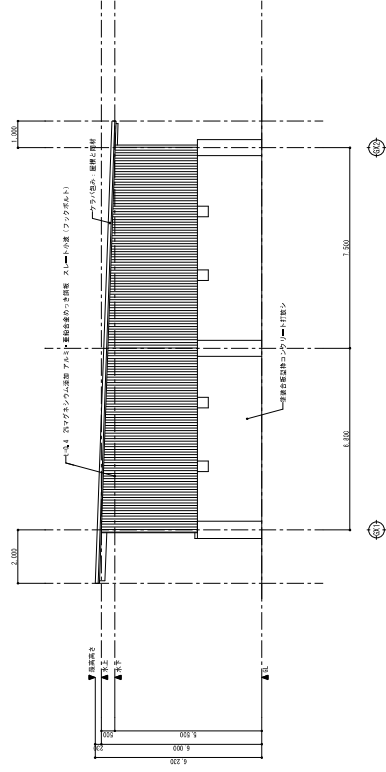

南立面图 堆肥舍 1:100

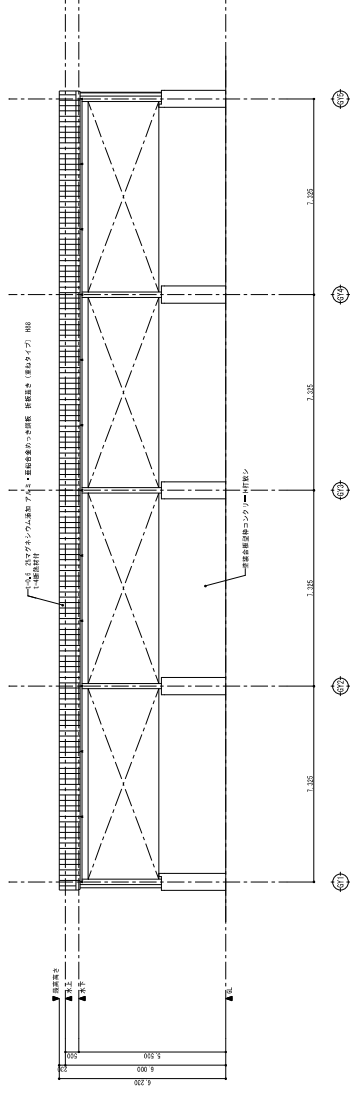

東立面圖 堆肥舎 1:100

